



EXISTING



QUEEN STREET


Site Plan

Scale: 1:200

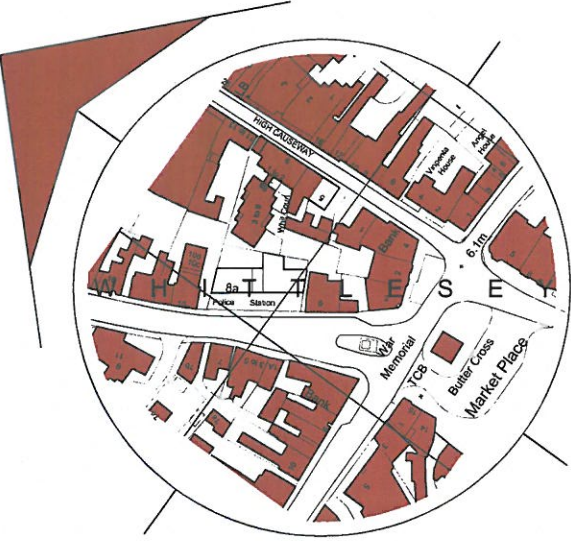 




Location Plan

 Scale: 1:1250



SITE KEY

-  Indicates building surveyed on site
-  Indicates buildings (from ordinance survey location plan)
-  Indicates site access point

- General Notes
1. This drawing shall not be scaled, figured dimensions only to be used.
  2. All dimensions are shown in mm, unless otherwise stated.
  3. The contractor, sub-contractors and suppliers must verify all dimensions on site prior to the commencement of any work.
  4. This drawing is to be read in conjunction with all relevant engineers and specialist sub-contractors drawings and specifications.
  5. Any discrepancies are to be brought to the designer's attention.

Revisions		Location Plan Scale
A	April 2018	


**SWANN EDWARDS**  
ARCHITECTURE

Swann Edwards Architecture Limited, Swann Edwards Architecture, Fen Road, Guyhirn, Whittlesey, Cambs, PE13 4AA  
t 01945 416694 e info@swannedwards.co.uk w www.swannedwards.co.uk


Proposed Mixed Use Development Whittlesey Police Station, 8 Queen Street, Whittlesey for: Whittlesey Town Council	Job Title Title February 2018	Scale As Shown Sheet Size A2
Drawing Title Survey Drawing Site and Location Plan	Job No. SE-929	Drawn by SHe
	Drawing No. 03	Revised A




EXISTING

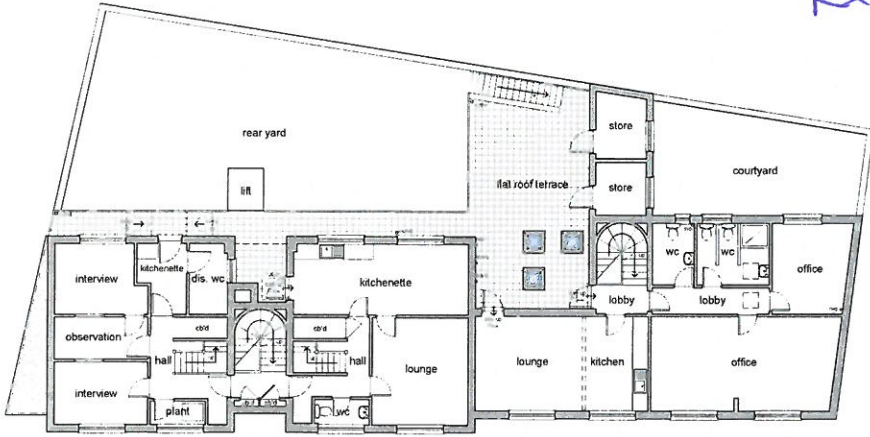


First Floor Plan  
Scale: 1:100

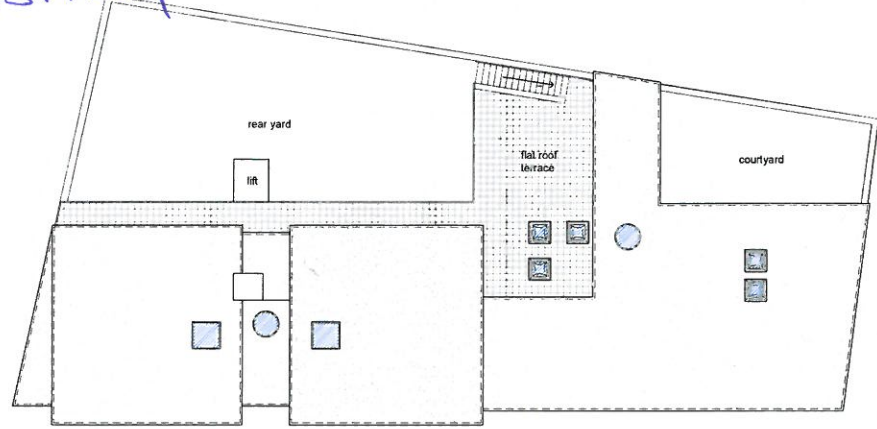

Roof Plan  
Scale: 1:100

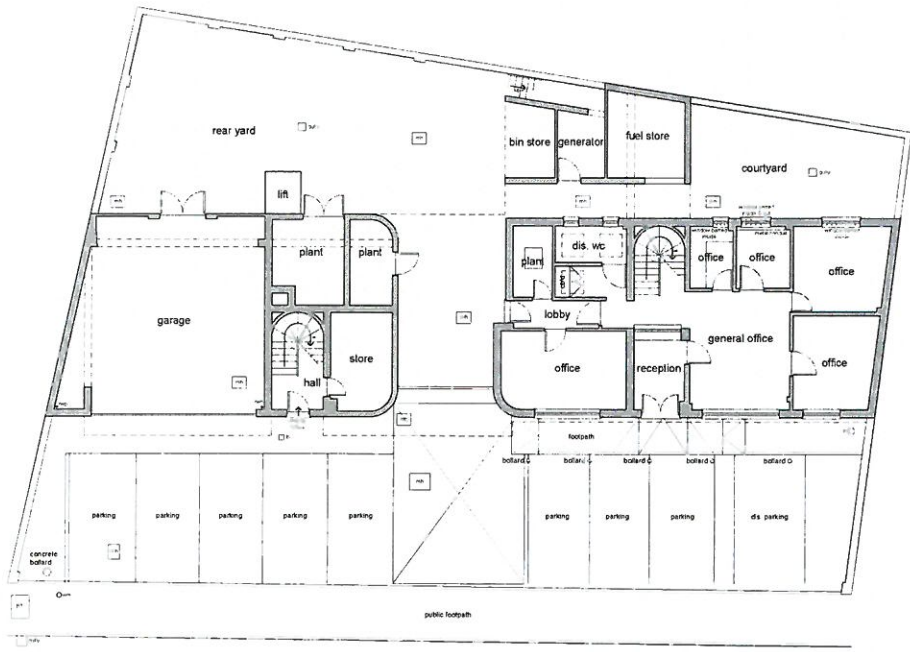

Ground Floor Plan  
Scale: 1:100

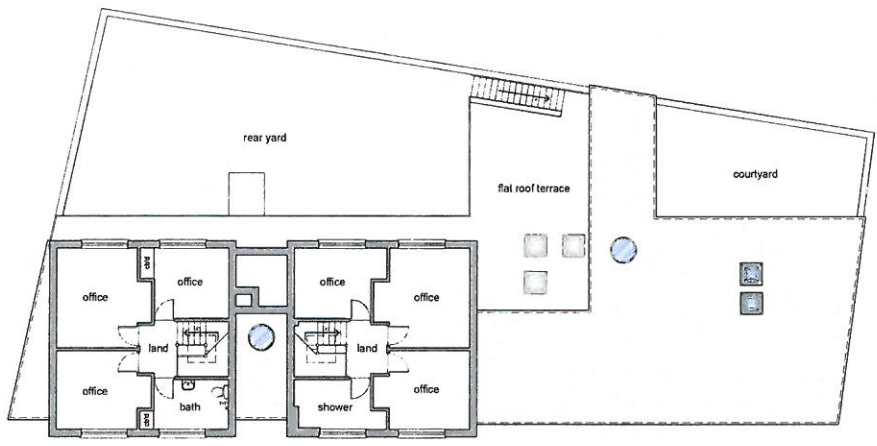

Second Floor Plan  
Scale: 1:100

Client's Report  
1. This drawing set is to be used for the construction of the building.  
2. All dimensions are given in millimetres unless otherwise stated.  
3. The drawings, specifications and schedule shall only be taken together as the contract documents of the works.  
4. The drawings are to be read in conjunction with all relevant documents and specifications through BAA (Building Authority) and other relevant documents.  
5. Only dimensions are to be taken in the drawings unless otherwise stated.

**SWANN EDWARDS**  
ARCHITECTURE

SWANN EDWARDS LIMITED, Suite 100, 100/102, 103/104, 105/106, 107/108, 2361/2362, 23