


All Amberon "Traffic Management Installations or Removals on any main road

assessment deems it necessary on lower speeds of 40mph) must display the





**WORKFORCE
IN ROAD
SLOW**

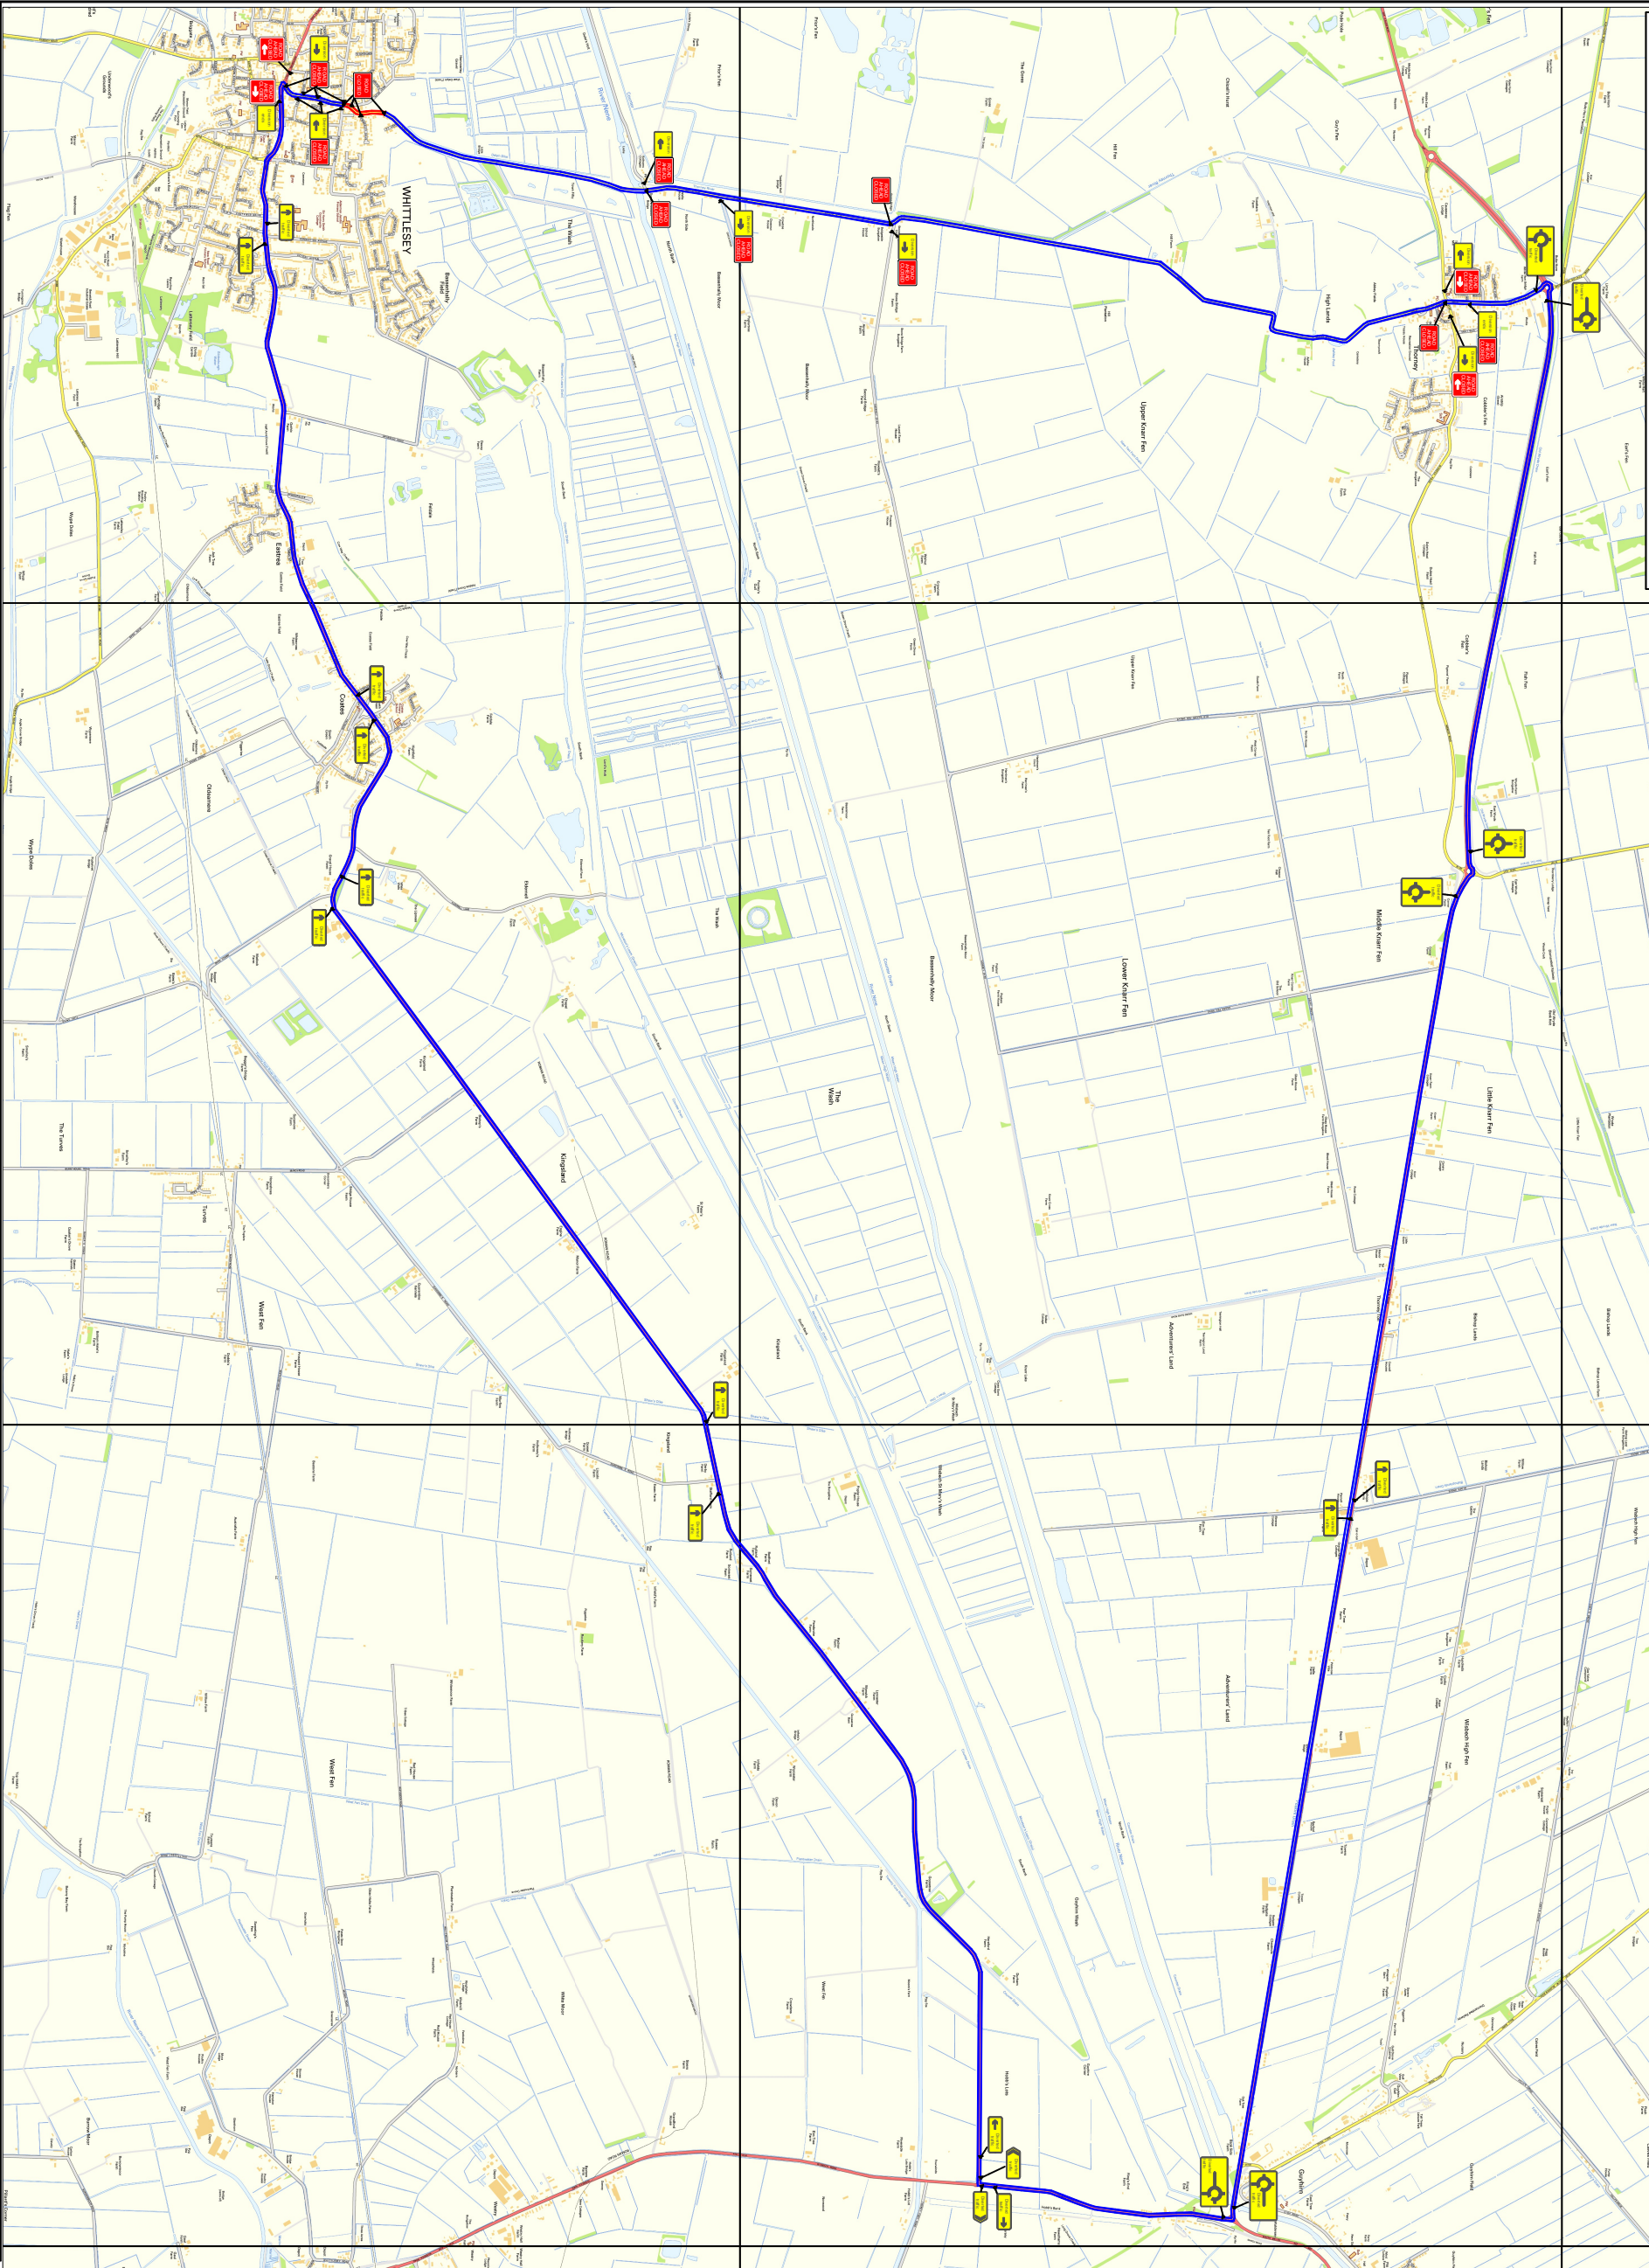

Notes

THIS DRAWING MAY BE USED ONLY FOR
THE PURPOSE INTENDED AND ONLY
WRITTEN DIMENSIONS SHALL BE USED

1. All dimensions in metres.
2. Sign locations indicative only, exact sign locations to be determined on site.
3. Refer to Chapter 8 TSM for key to detail.
4. All works Access & Exits to be Agreed on Site.
5. Refer to Safety at StreetWorks and Road Works for key to detail.
6. All TM will be installed in Accordance with Chapter 8 of the Traffic signs Manual
7. Workforce in Road SLOW to be risk assessed in advance of the Initial man at work sign with IAN 163/12
8. Tapers will be installed in conjunction with IAN 163/12
9. Advance Signage Shall be installed in Conjunction with IAN 153/16

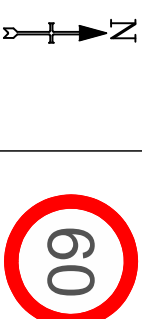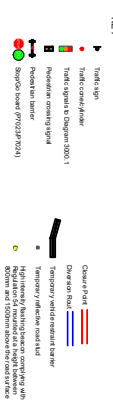

Customer Name _____

Milestone

Project Name
2 W Delph, Whittlesey,
Peterborough PE7 1RG

Drawing Title

Road Closure

Requested:	A.Waldron	12.10.22
Drawn:	A.McCallum	12.10.22
Approved:	M.Bennison	12.10.22
Revision:	Approved By:	Date:

Details:

Revision: _____ Approved By: _____

Details:

Revision:	Approved By:	Date:
-----------	--------------	-------

Details:

Original Drawing Size :	NTS
-------------------------	-----

Scale : **To Scale**

Drawing No.

Drawing No
AM/12.10.22.PE89861