

Site Address:
 Coates Road,
 Whittlesey,
 PE7 2DF
 AW7310 10710513-100029094

Client:
anglianwater

CPH Contact:
 Ramsey Office

Date of works:
 T.B.A

Drawn by: MB	Date drawn: 19/07/2023
-----------------	---------------------------

Drawing Requested By:
 Bryony Oflaherty

KEY

	Diversion Route
	750 Road Cones
	Sign
	Works Area

Diversion Route:

- coates road
- eastrea road
- syers lane
- whitmore street
- orchard street
- delph
- east delph
- north side
- whittlesey road
- abbey place
- station road
- thorney bypass
- wisbech road
- march road
- goosetree road
- wisbech road
- march road
- coates road

and reverse

<p>SPECIAL SIGN 1</p>	<p>SPECIAL SIGN 2</p>
-----------------------	-----------------------

NOTES

- 1) All temporary traffic management shall be in accordance with Chapter 8 Part 1 Design (2009); Part 2 Operations (2009); Part 3 Update (2020).
- 2) All temporary traffic management shall be in accordance with the Traffic Signs Regulations and General Directions 2016.
- 3) All temporary traffic management shall conform to the Safety at Streetworks and Road Works ACOP 2013.
- 4) All temporary traffic management signs should be located 450mm minimum from the kerb face.
- 5) All temporary traffic management sign locations are indicative and are subject to on site approval from the supervisor.


ROAD CLOSURE / DIVERSION

SET-UP TO BE IN ACCORDANCE WITH THE NRSWA SAFETY AT STREET WORKS CODE

CTM
CLANCY TRAFFIC MANAGEMENT

Clare House,
 Coppermill Ln,
 Harefield,
 Middlesex, UB9 6HZ
 Tel: 01895 823711
 Email:
 tmdrawings@theclancygroup.co.uk

Drawing Number:
 MB/16175

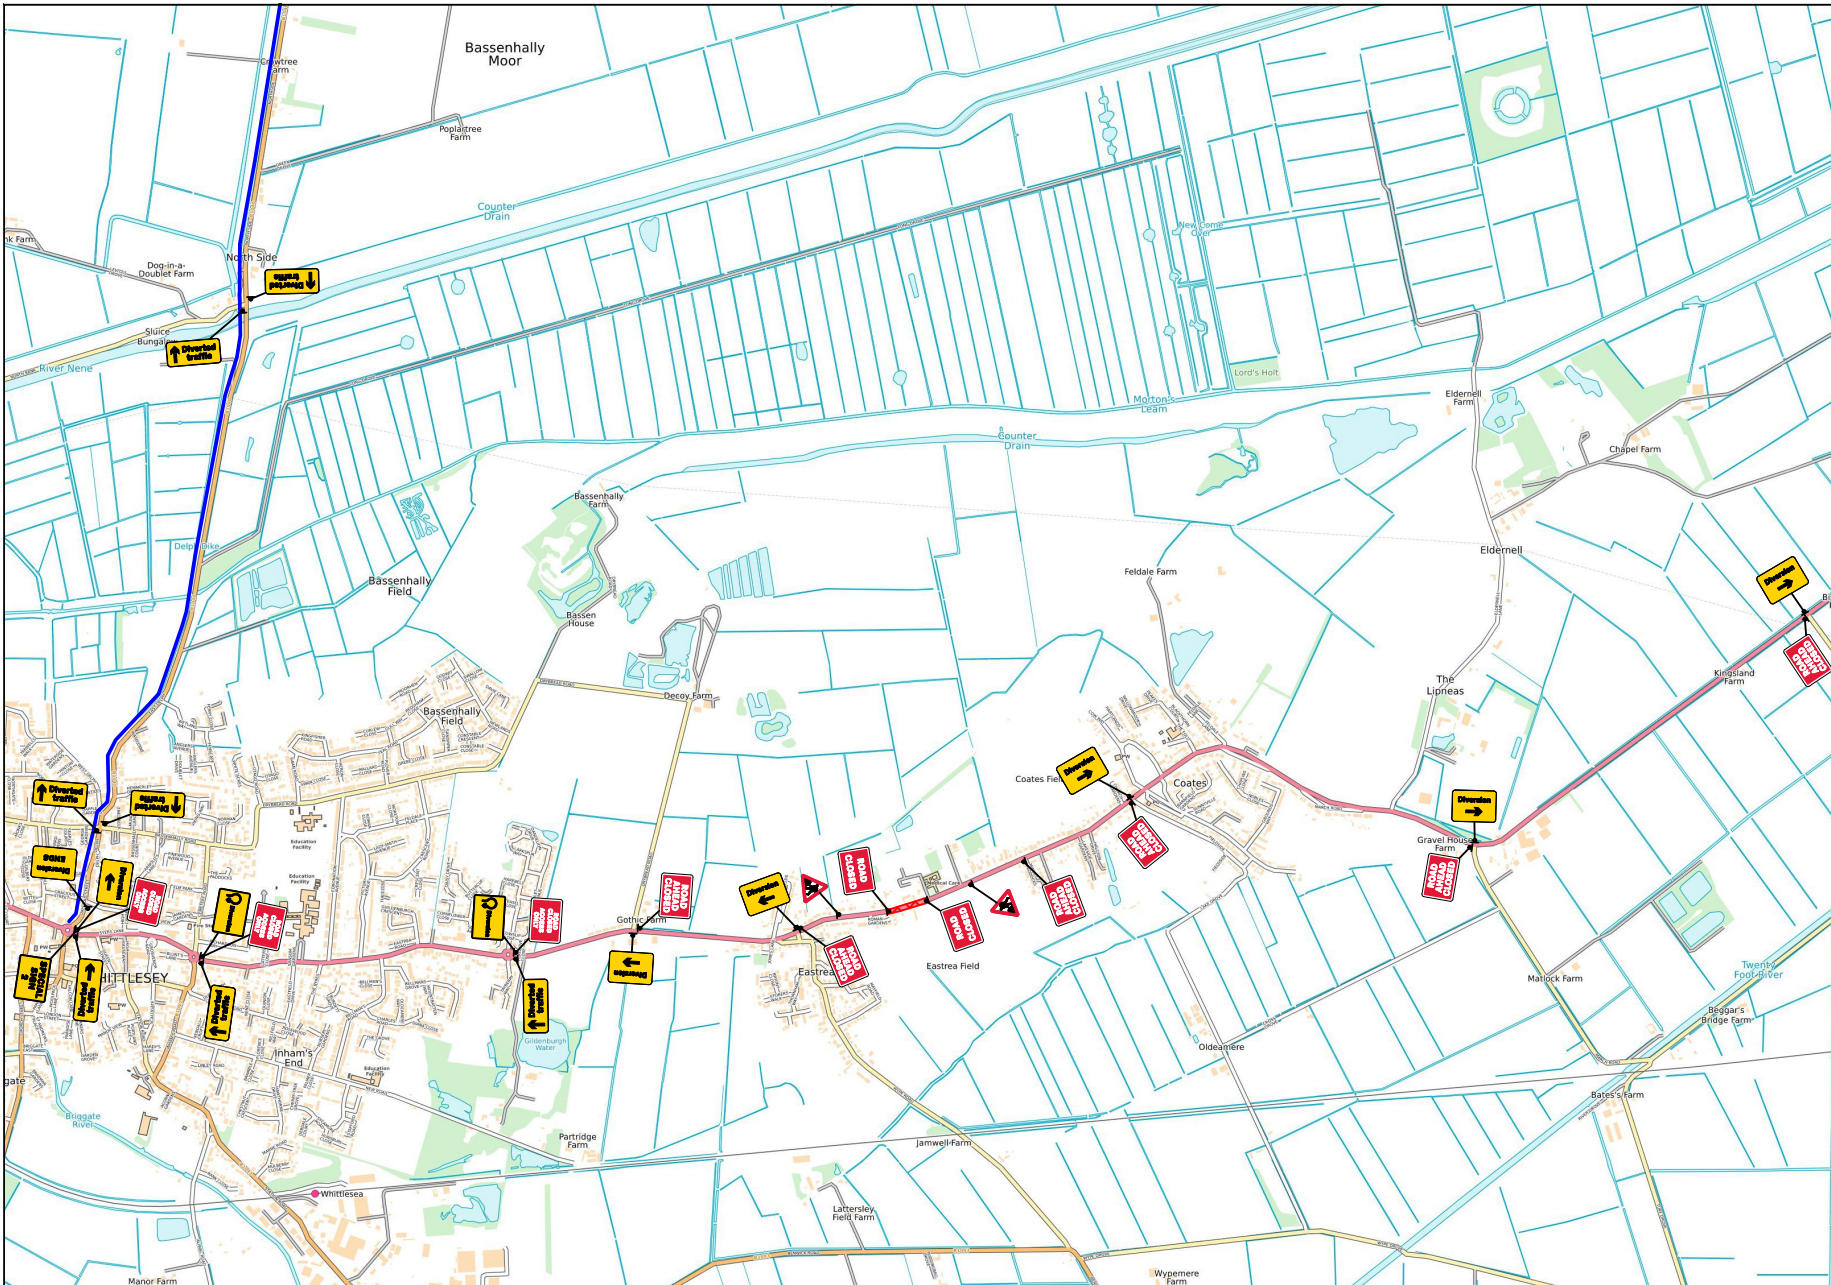

Site Address:
Coates Road,
Whittlesey,
PE7 2DF
AW7310 10710513-100029094

Client:
anglianwater





CPH Contact:
Ramsey Office

Date of works:
T.B.A

Drawn by:	Date drawn:
MB	19/07/2023

Drawing Requested By:
Bryony Oflaherty

KEY

	Diversion Route
	750 Road Cones
	Sign
	Works Area

NOTES

- 1) All temporary traffic management shall be in accordance with Chapter 8 Part 1 Design (2009); Part 2 Operations (2009); Part 3 Update (2020).
- 2) All temporary traffic management shall be in accordance with the Traffic Signs Regulations and General Directions 2016.
- 3) All temporary traffic management shall conform to the Safety at Streetworks and Road Works ACOP 2013.
- 4) All temporary traffic management signs should be located 450mm minimum from the kerb face.
- 5) All temporary traffic management sign locations are indicative and are subject to on site approval from the supervisor.

INSERT 1
ROAD CLOSURE / DIVERSION

SET-UP TO BE IN ACCORDANCE WITH THE NRSWA SAFETY AT STREET WORKS CODE



Clare House,
Coppermill Ln,
Harefield,
Middlesex, UB9 6HZ
Tel: 01895 823711
Email:
tmdrawings@theclancygroup.co.uk

Drawing Number:
MB/16175 A

Site Address:
Coates Road,
Whittlesey,
PE7 2DF
AW7310 10710513-100029094

Client:
anglianwater





CPH Contact:
Ramsey Office


Date of works:
T.B.A

Drawn by:	Date drawn:
MB	19/07/2023

Drawing Requested By:
Bryony Oflaherty

KEY

-  Diversion Route
-  750 Road Cones
-  Sign
-  Works Area

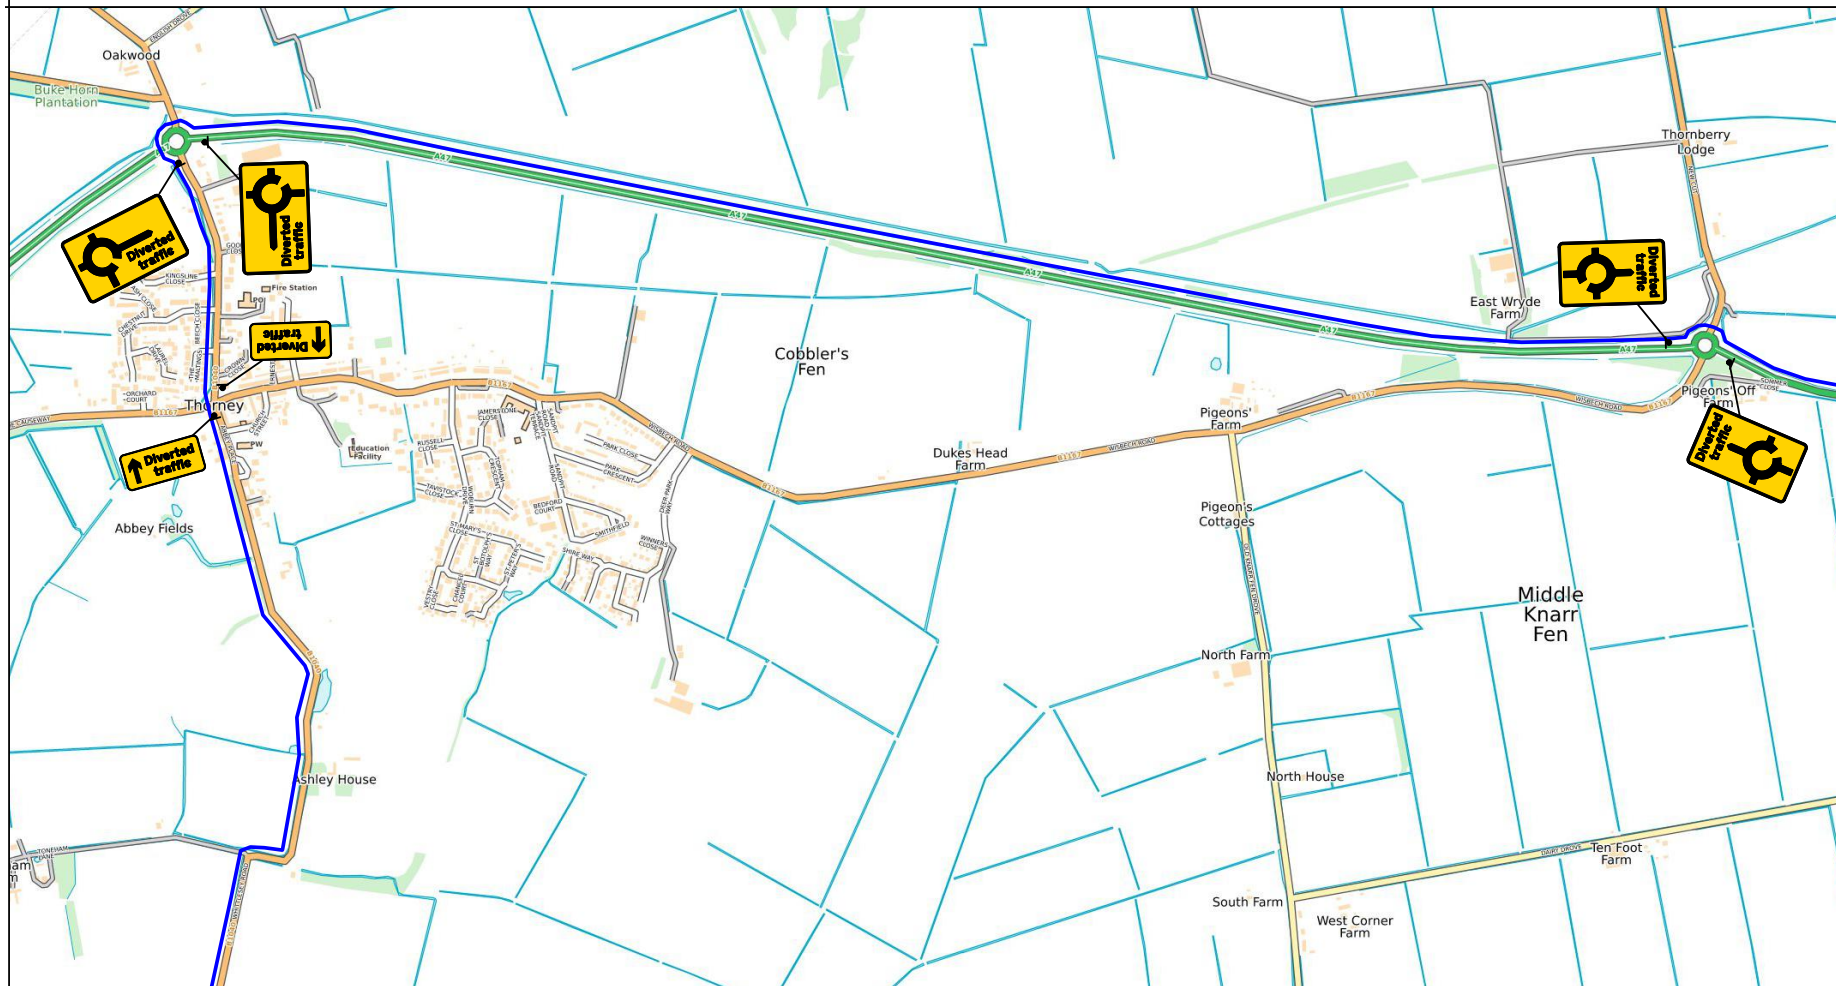

NOTES

- 1) All temporary traffic management shall be in accordance with Chapter 8 Part 1 Design (2009); Part 2 Operations (2009); Part 3 Update (2020).
- 2) All temporary traffic management shall be in accordance with the Traffic Signs Regulations and General Directions 2016.
- 3) All temporary traffic management shall conform to the Safety at Streetworks and Road Works ACOP 2013.
- 4) All temporary traffic management signs should be located 450mm minimum from the kerb face.
- 5) All temporary traffic management sign locations are indicative and are subject to on site approval from the supervisor.

**INSERT 2
ROAD CLOSURE / DIVERSION**

SET-UP TO BE IN ACCORDANCE WITH THE NRSWA SAFETY AT STREET WORKS CODE



Clare House,
Coppermill Ln,
Harefield,
Middlesex, UB9 6HZ
Tel: 01895 823711
Email:
tmdrawings@theclancygroup.co.uk

Drawing Number:
MB/16175 B



Site Address:
Coates Road,
Whittlesey,
PE7 2DF
AW7310 10710513-100029094

Client:
anglianwater

CPH Contact:
Ramsey Office

Date of works:
T.B.A

Drawn by: MB	Date drawn: 19/07/2023
-----------------	---------------------------

Drawing Requested By:
Bryony Oflaherty

KEY	
	Diversion Route
	750 Road Cones
	Sign
	Works Area

NOTES

- 1) All temporary traffic management shall be in accordance with Chapter 8 Part 1 Design (2009); Part 2 Operations (2009); Part 3 Update (2020).
- 2) All temporary traffic management shall be in accordance with the Traffic Signs Regulations and General Directions 2016.
- 3) All temporary traffic management shall conform to the Safety at Streetworks and Road Works ACOP 2013.
- 4) All temporary traffic management signs should be located 450mm minimum from the kerb face.
- 5) All temporary traffic management sign locations are indicative and are subject to on site approval from the supervisor.

**INSERT 3
ROAD CLOSURE / DIVERSION**

SET-UP TO BE IN ACCORDANCE WITH THE NRSWA SAFETY AT STREET WORKS CODE

Clare House,
Coppermill Ln,
Harefield,
Middlesex, UB9 6HZ
Tel: 01895 823711
Email:
tmdrawings@theclancygroup.co.uk