

Businesses & Public Areas			
1			
2			
3			
4			
5			
6			
7			
8			

	3		1
			2
	6		4
	1		4
	1		3
	3		3
	7		8
	3		2

Diversion Route		
Diversion route:		
Bellmans Road, Whittlesey		
14501149		
New Road, Whittlesey		
14501238		
Inhams Road, Whittlesey		
14501216		
Cemetery Road (b1093), Whittlesey		
14501473		
Eastrea Road, Whittlesey		
14501338		
Bellmans Road, Whittlesey		
14501149		
Data maintained by: Cambridgeshire County Council		


Street	Bellmans Road		
Town	Whittlesey		
USRN	14501149	Post Code	PE7 1TY
	Address		Co-ordinates
Start	Bellmans Road		527814 , 296811
End	Junction with Burdett Grove		527851 , 296926
Type of restriction requested	Road closure	Duration	Over 5 Days
Can pedestrian access through the site be maintained			YES
Can access for cyclists and equestrians be maintained through the site?			YES
Can emergency services gain access			YES
Can public / school busses gain access through the site			NO



First Call
Traffic Management

Legend	
	Access to residetial frontages
	Access to residential frontages and businesses
	Manned Closure
	Proposed Diversion
	Proposed Closure

Closure Length	130.00	Metres
Diversion Length	1.88	Km
Drawing number	31792	
Date drawn	31/03/2025	
Drawn by	JD	
Approved by	KL	

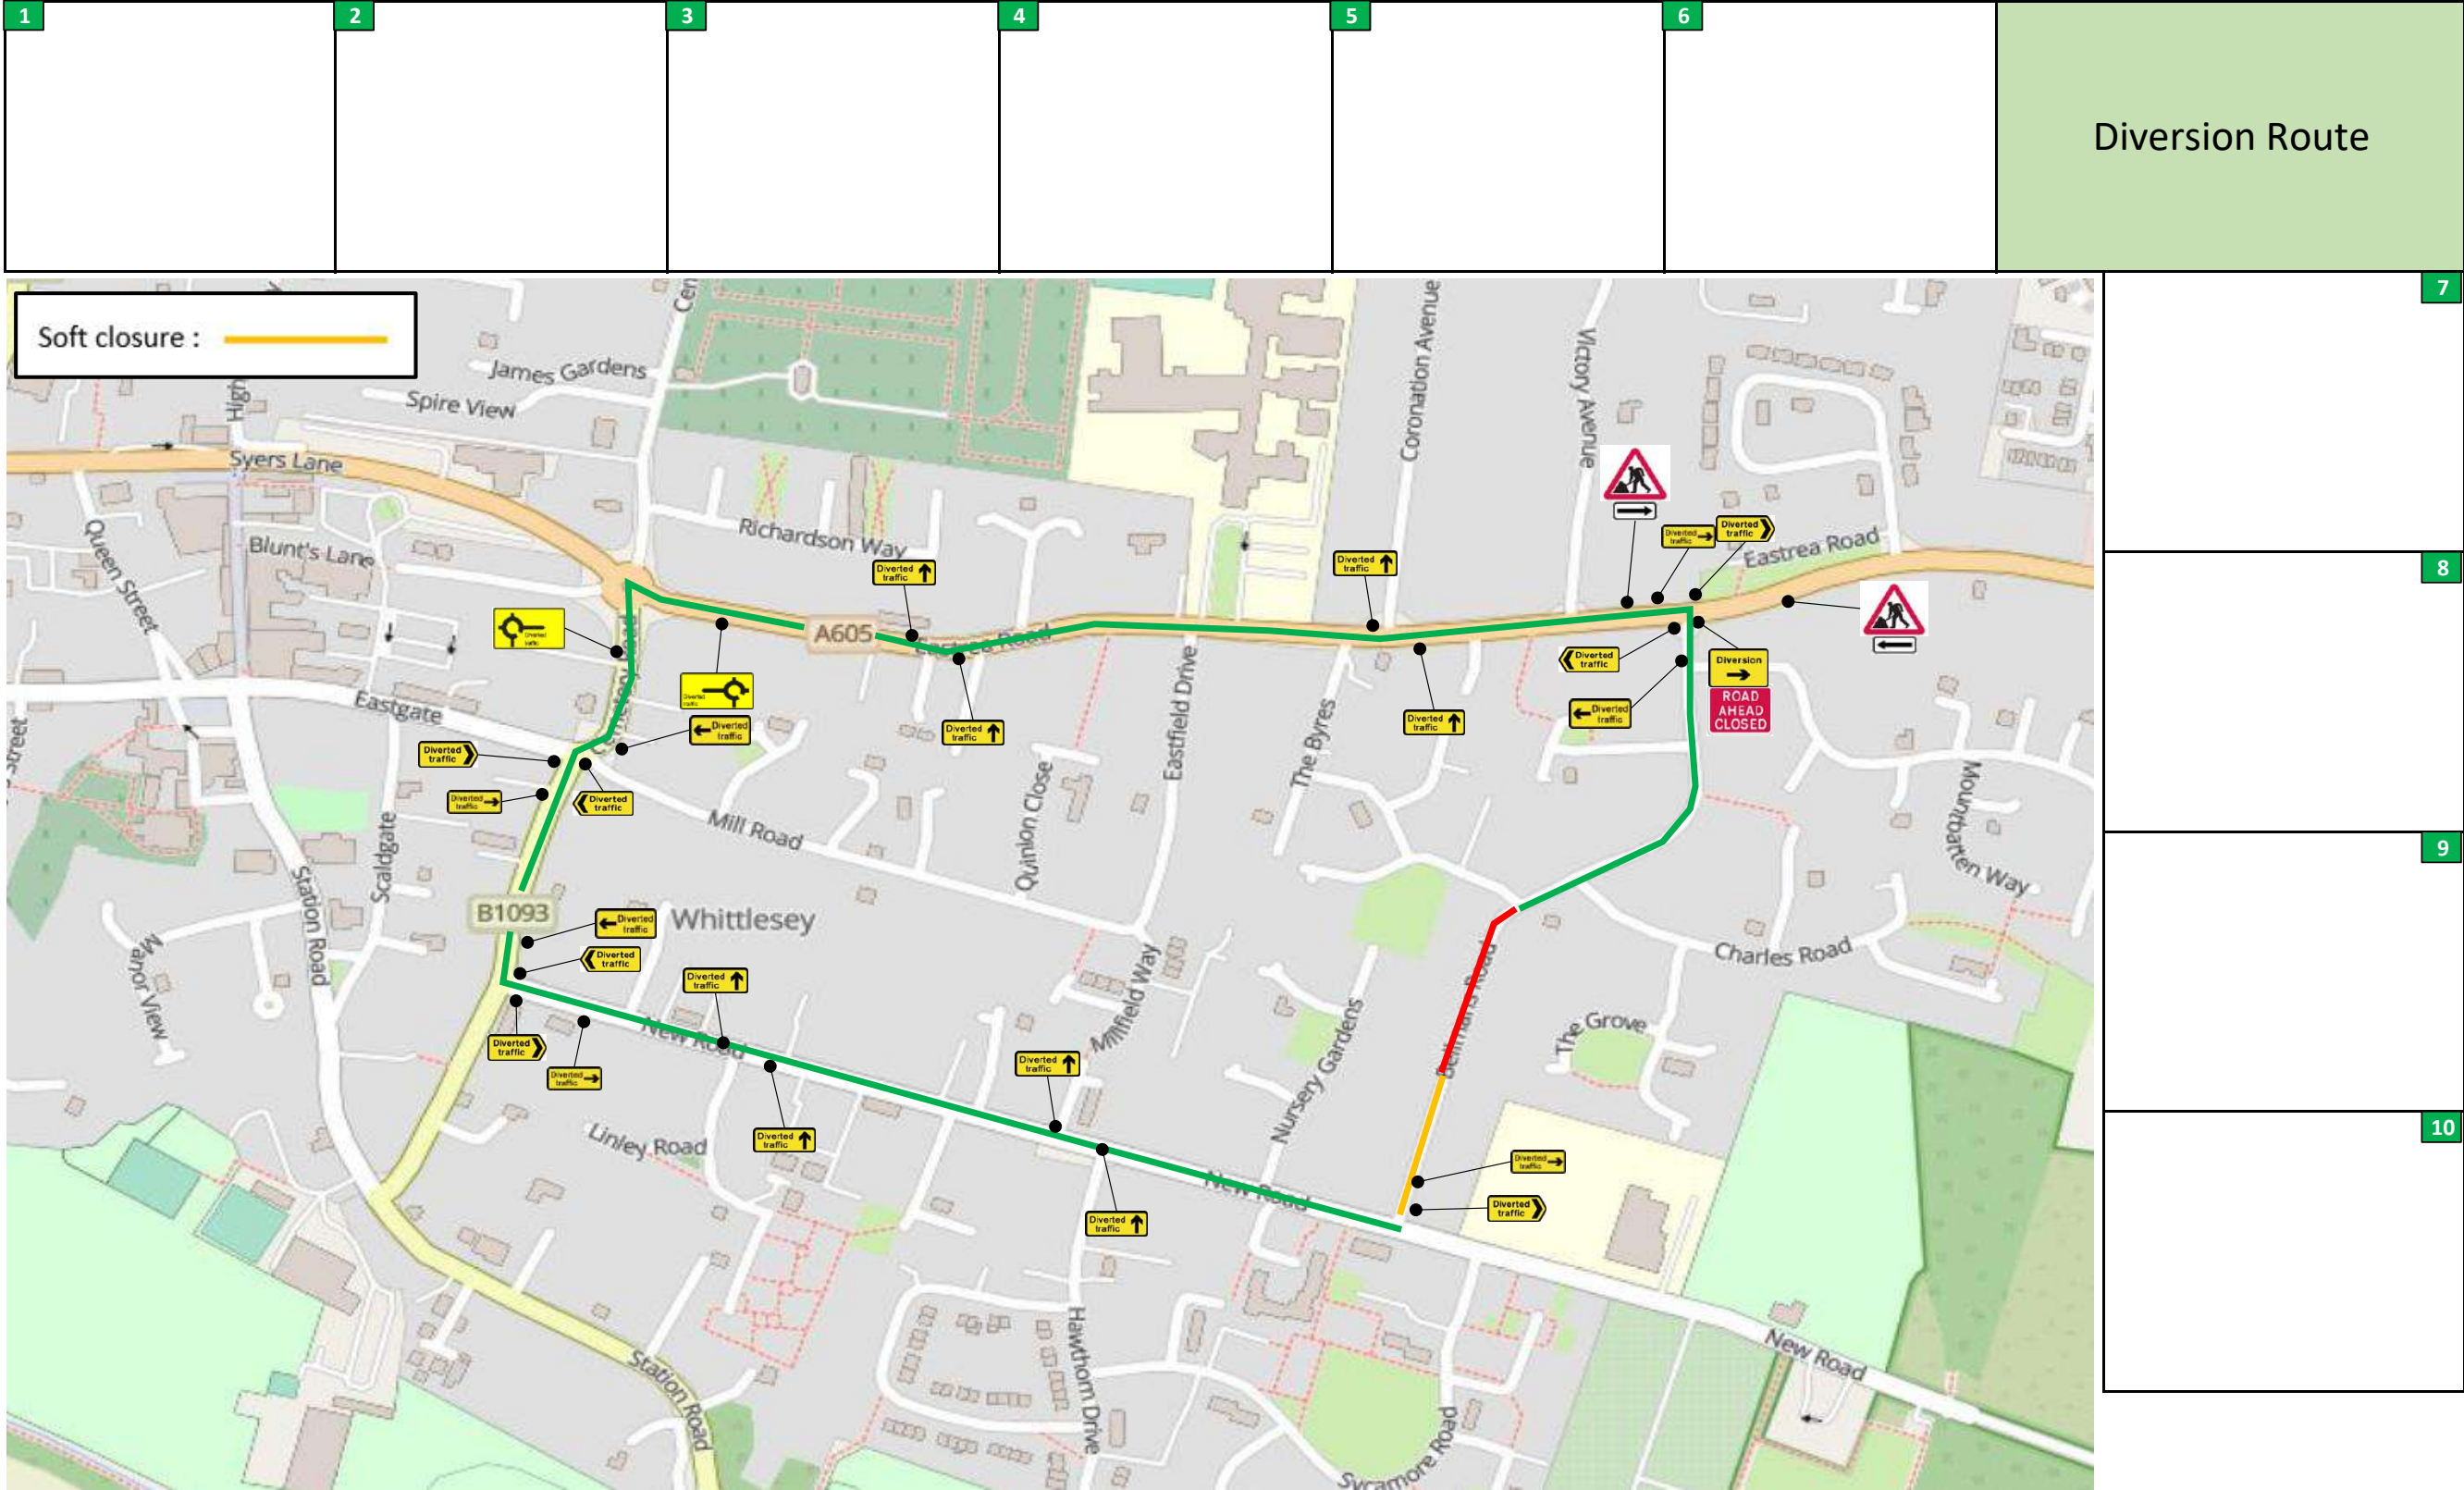

Drawing number	31792
Date drawn	31/03/2025
Drawn by	JD
Approved by	KL