


Businesses & Public Areas			
1			
2			
3			
4			
5			
6			
7			
8			

	3		2
			1
	6		4
	1		4
	1		4
	3		4
	8		8
	3		2


Diversion Route		
Diversion route:		
Bellmans Road, Whittlesey		
<a href="#">14501149</a>		
New Road, Whittlesey		
<a href="#">14501238</a>		
Inhams Road, Whittlesey		
<a href="#">14501216</a>		
Cemetery Road (b1093), Whittlesey		
<a href="#">14501473</a>		
Eastrea Road, Whittlesey		
<a href="#">14501338</a>		
Bellmans Road, Whittlesey		
<a href="#">14501149</a>		
Data maintained by: Cambridgeshire County Council		

Street	Bellmans Road		
Town	Whittlesey		
USRN	14501149	Post Code	PE7 1TY
	Address		Co-ordinates
Start	Junction with Burdett Grove		527862 , 296934
End	Bellmans Road		527937 , 296973
Type of restriction requested	Road closure	Duration	Over 5 Days
Can pedestrian access through the site be maintained			YES
Can access for cyclists and equestrians be maintained through the site?			YES
Can emergency services gain access			YES
Can public / school busses gain access through the site			NO



Legend	
	Access to residential frontages
	Access to residential frontages and businesses
	Manned Closure
	Proposed Diversion
	Proposed Closure

Closure Length	80.00	Metres
Diversion Length	1.94	Km
Drawing number	31793	
Date drawn	31/03/2025	
Drawn by	JD	
Approved by	KL	

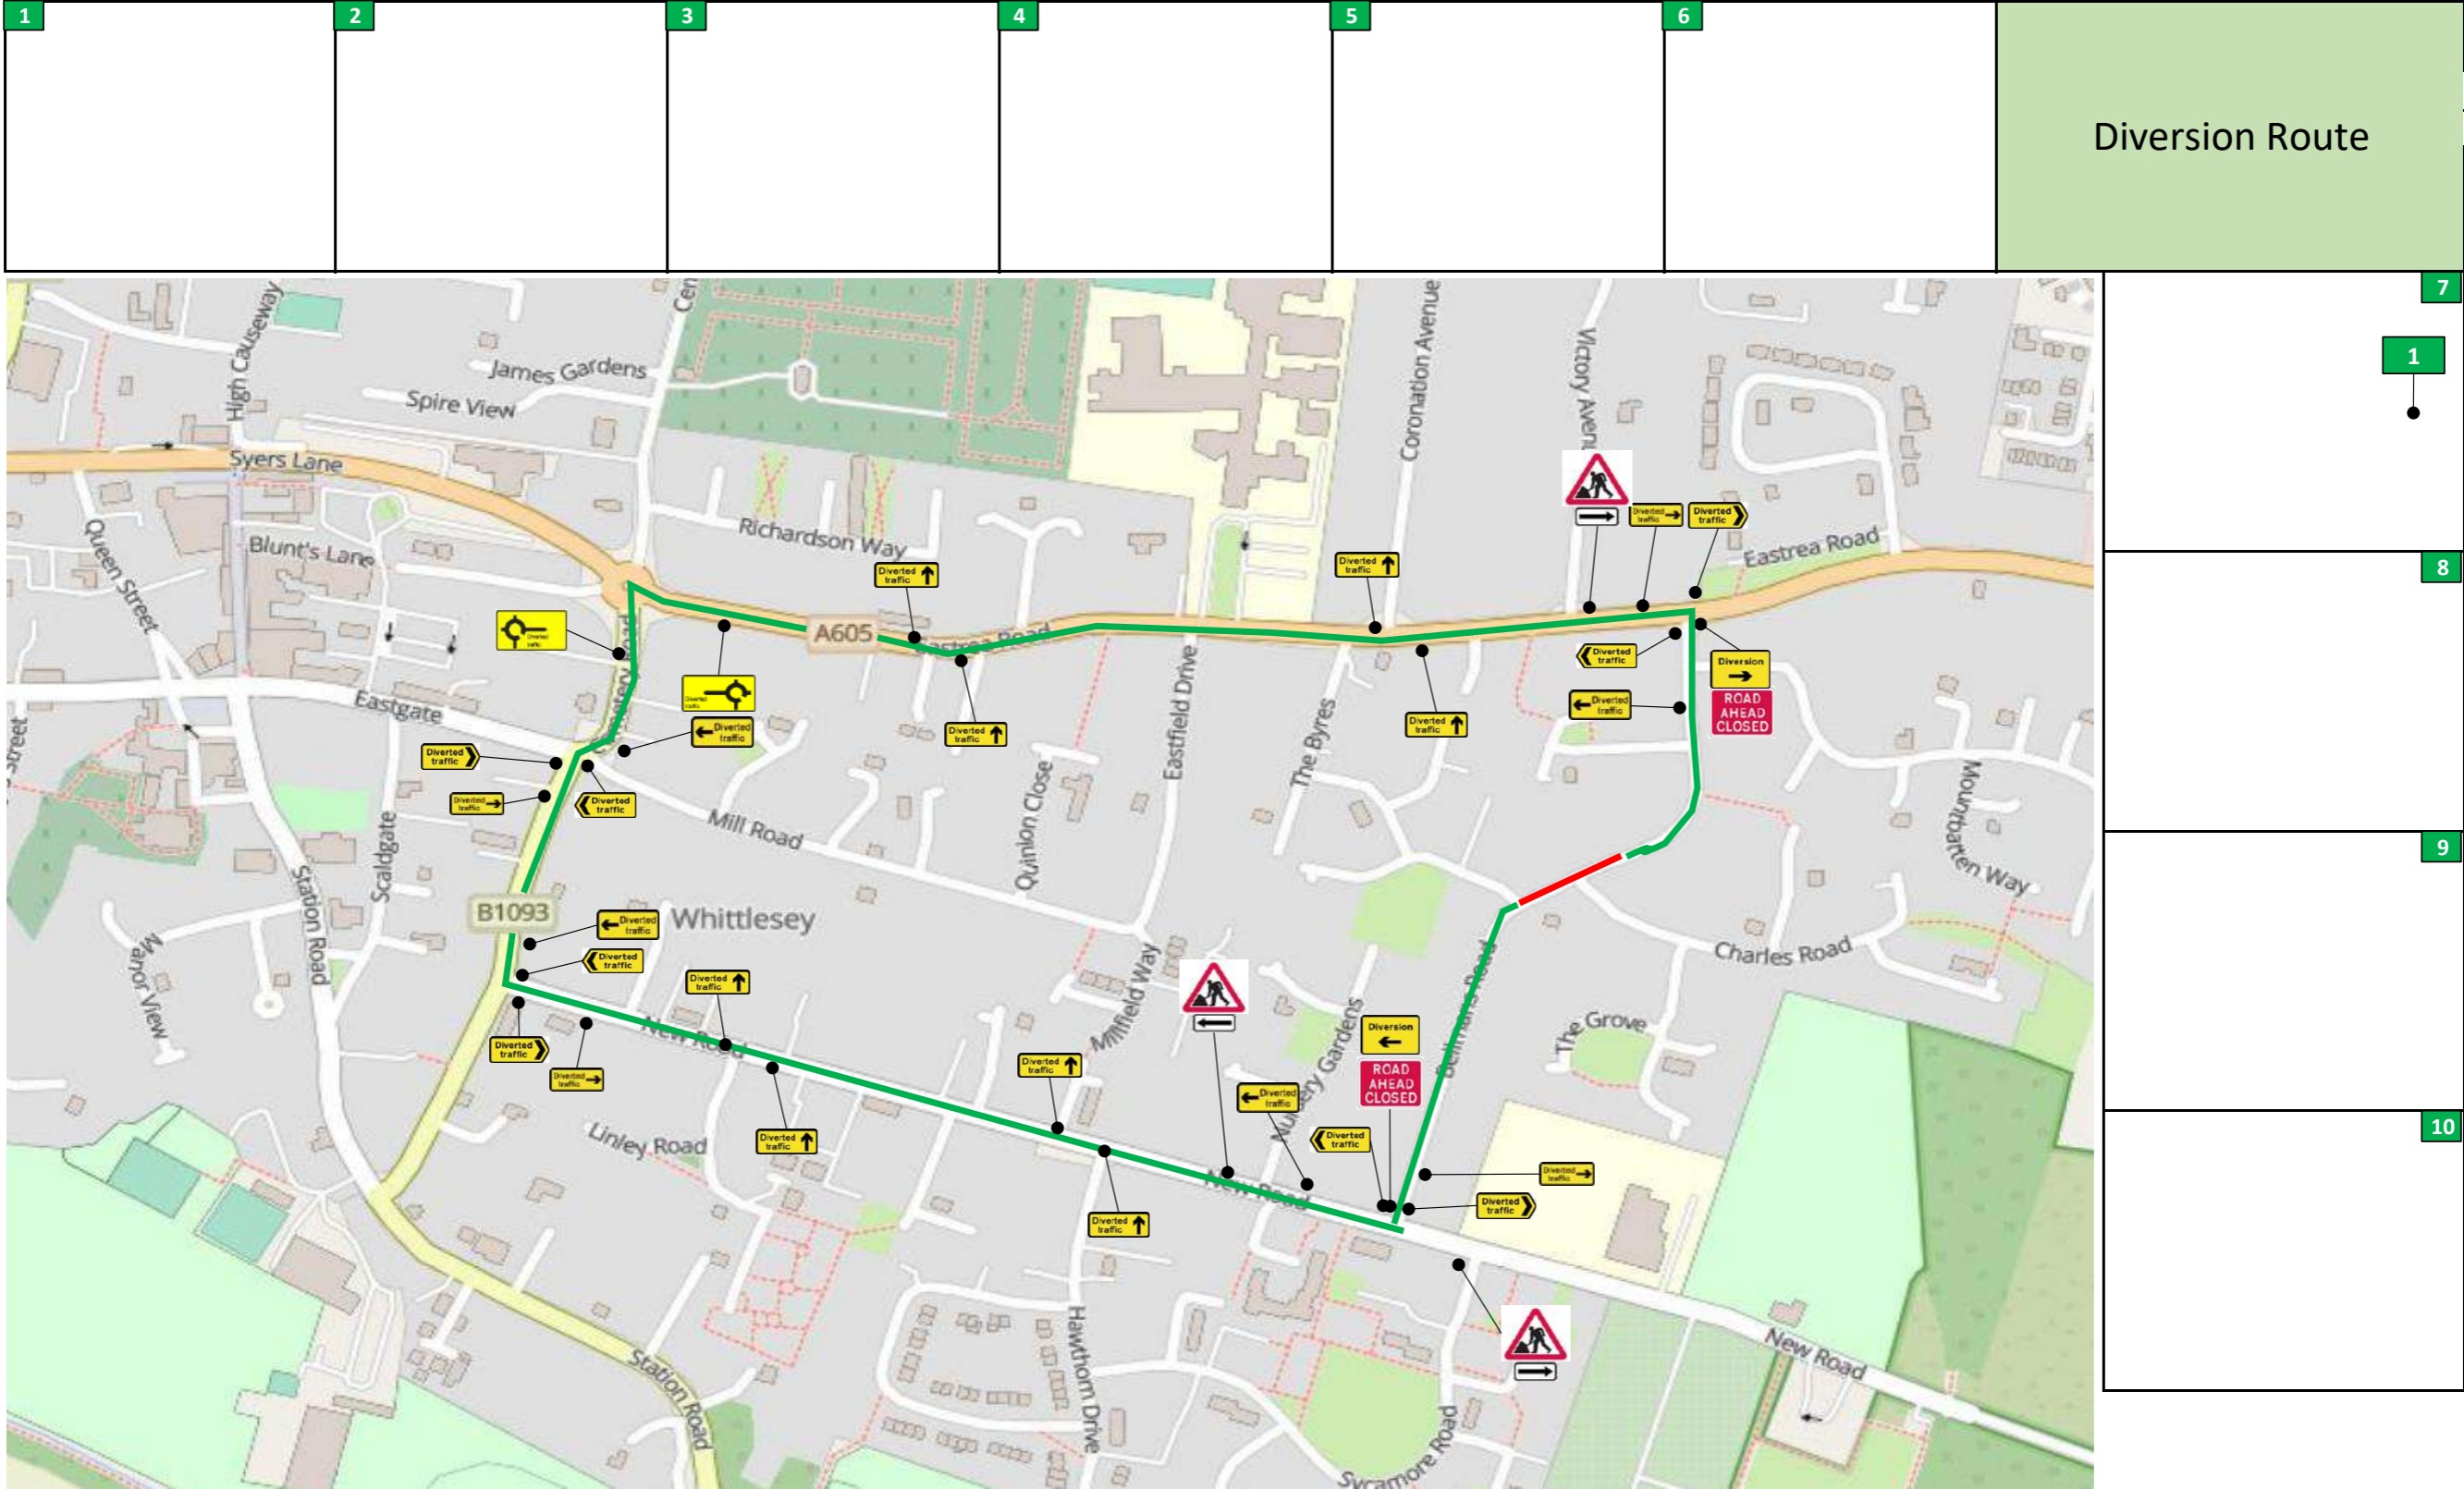

Drawing number	31793
Date drawn	31/03/2025
Drawn by	JD
Approved by	KL