


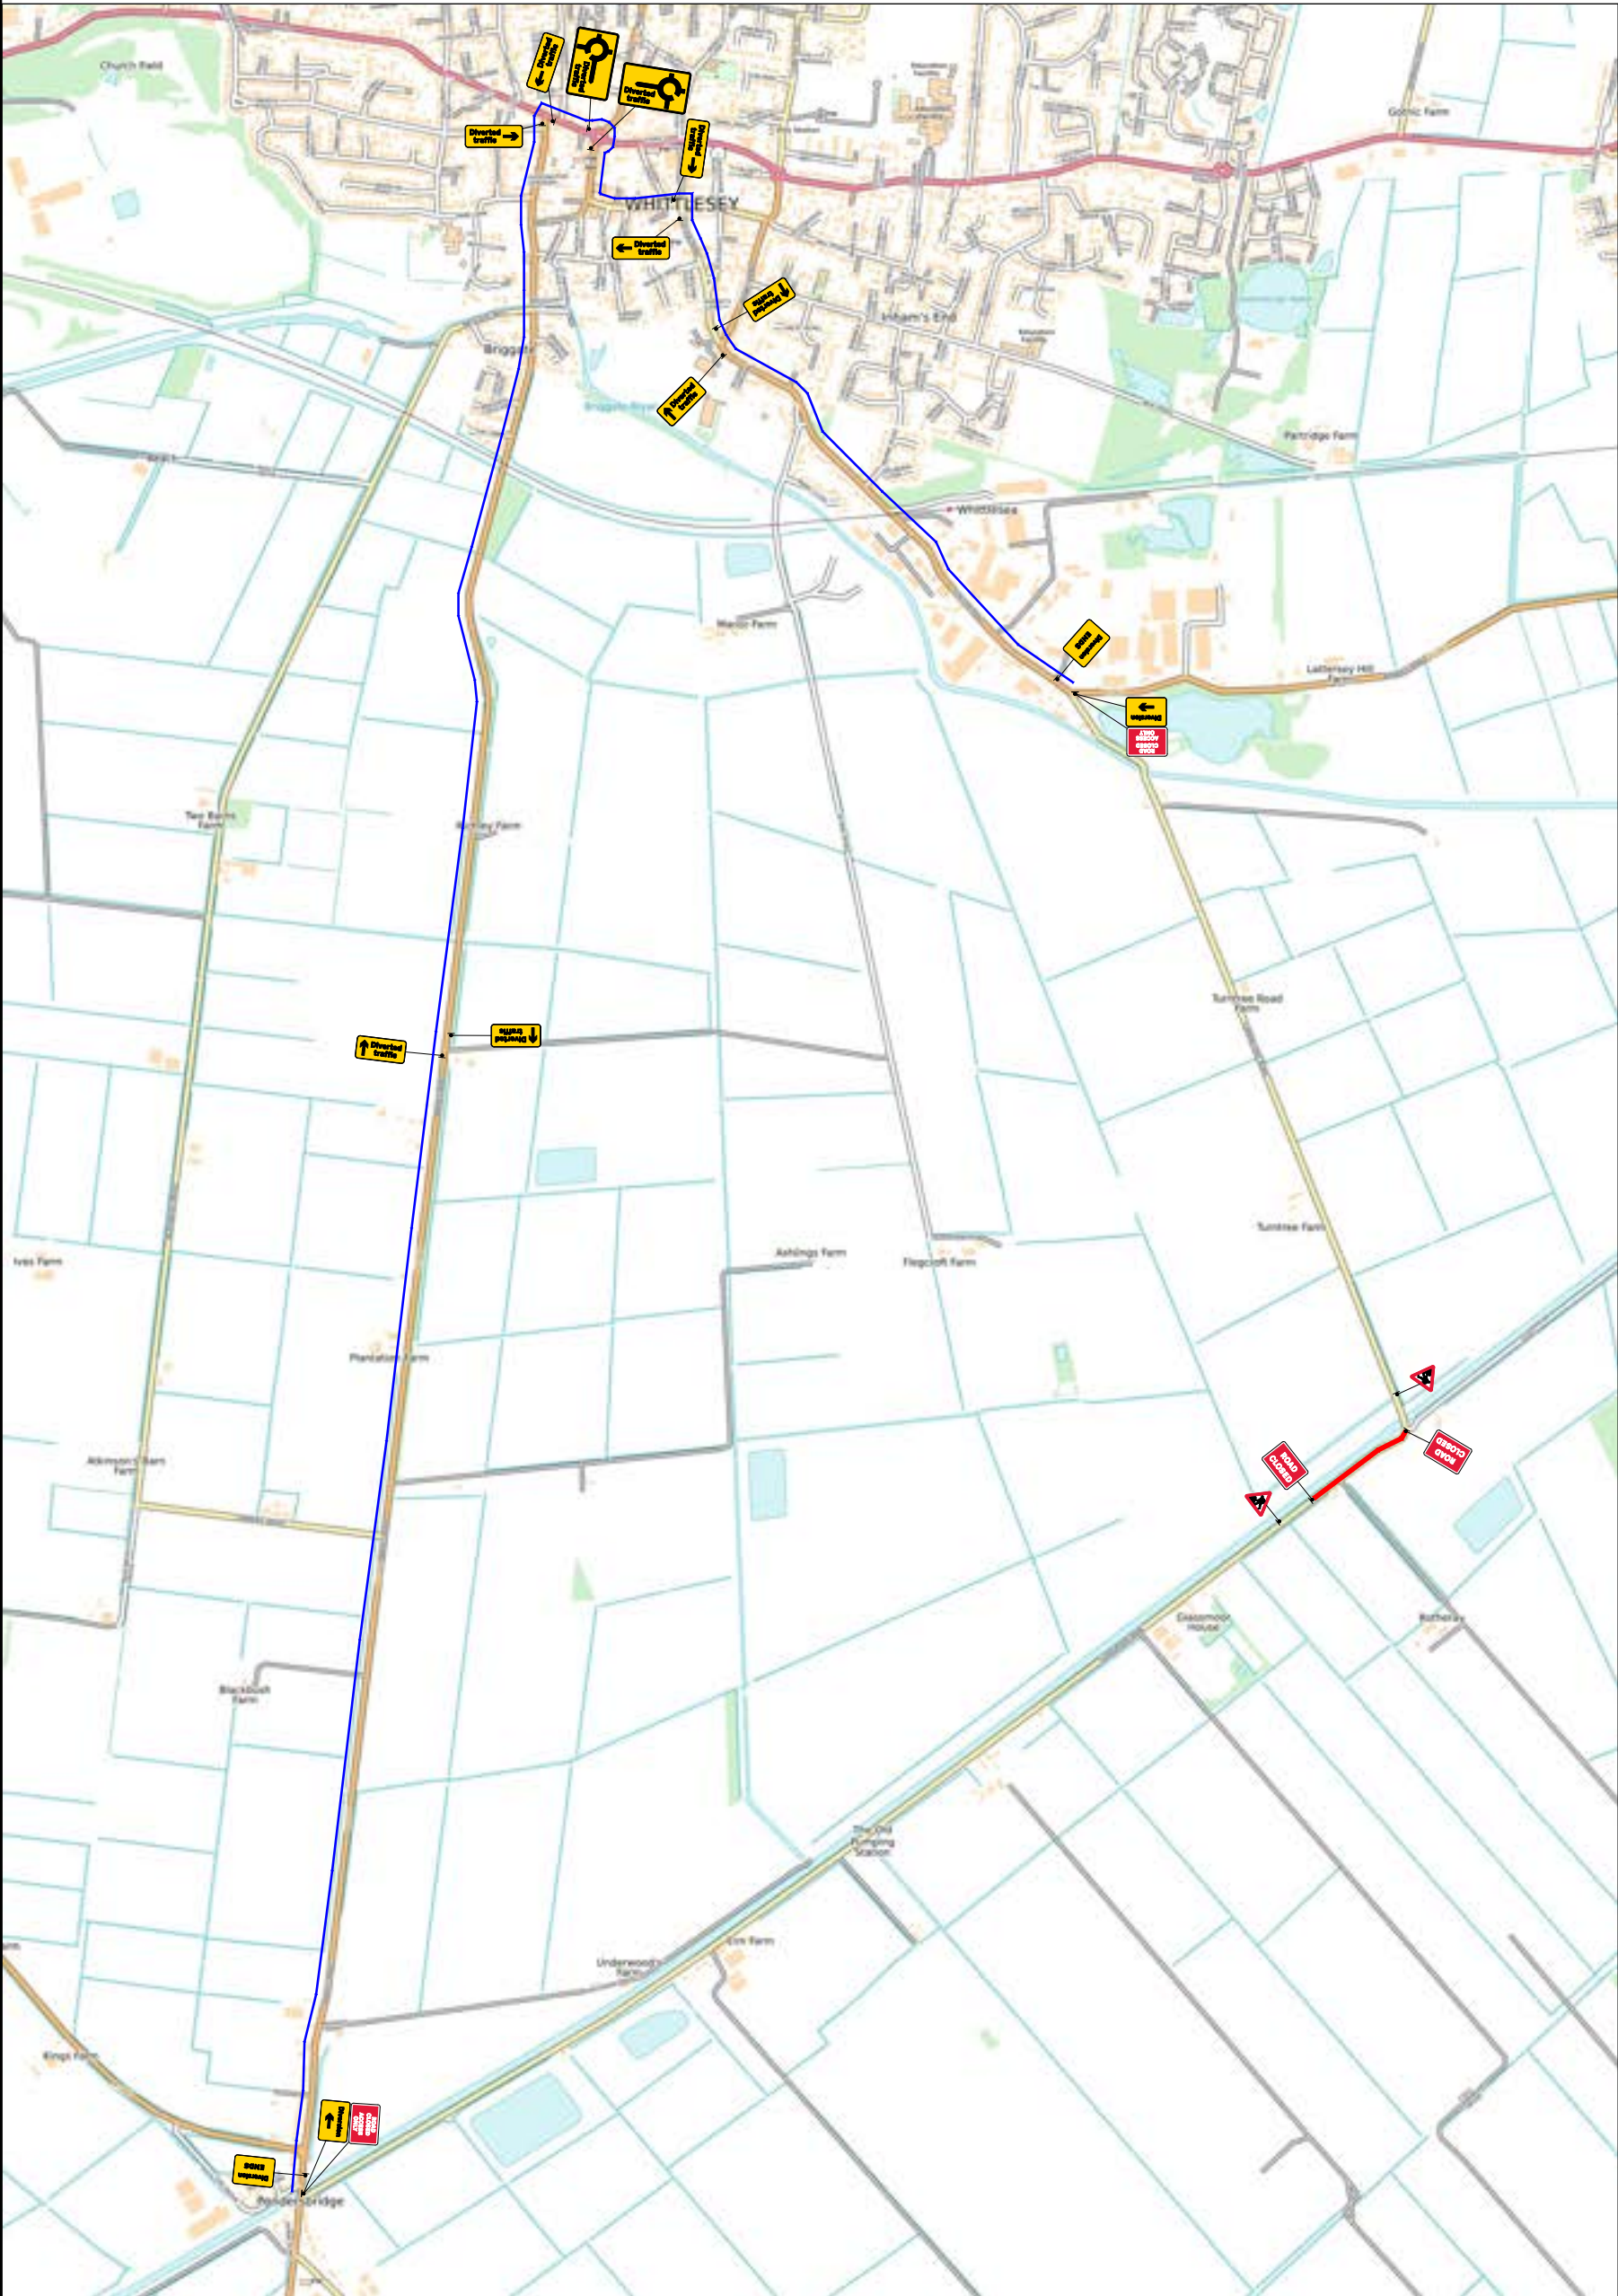

Site Address:
Glassmoor Bank,
Whittlesey, PE7 2LU
AW8118
66812832-100099966
Client:

Site Contact:

CTM Contact:
tmdrawings@theclancygroup.co.uk

Date of works:
T.B.A

Date drawn:
20/07/2026

Drawn by:
CG

Drawing Requested By:
Benjamin Wyatt

KEY

Diversion Route

750 Road Cones

Sign

Works Area

DIVERSION:
GLASSMOOR BANK
RAMSEY ROAD
CHURCH STREET
WHITMORE STREET
BROAD STREET
MARKET STREET
STATION ROAD
TURNINGTREE ROAD
END

And Reverse

Drawing number:
CG7107-MOD3

ROAD CLOSURE / DIVERSION

SET-UP TO BE IN ACCORDANCE WITH THE NRSWA SAFETY AT STREET WORKS CODE